



1. TIPO D. PLANTA BAJA
 (A) 25 | 1 : 50

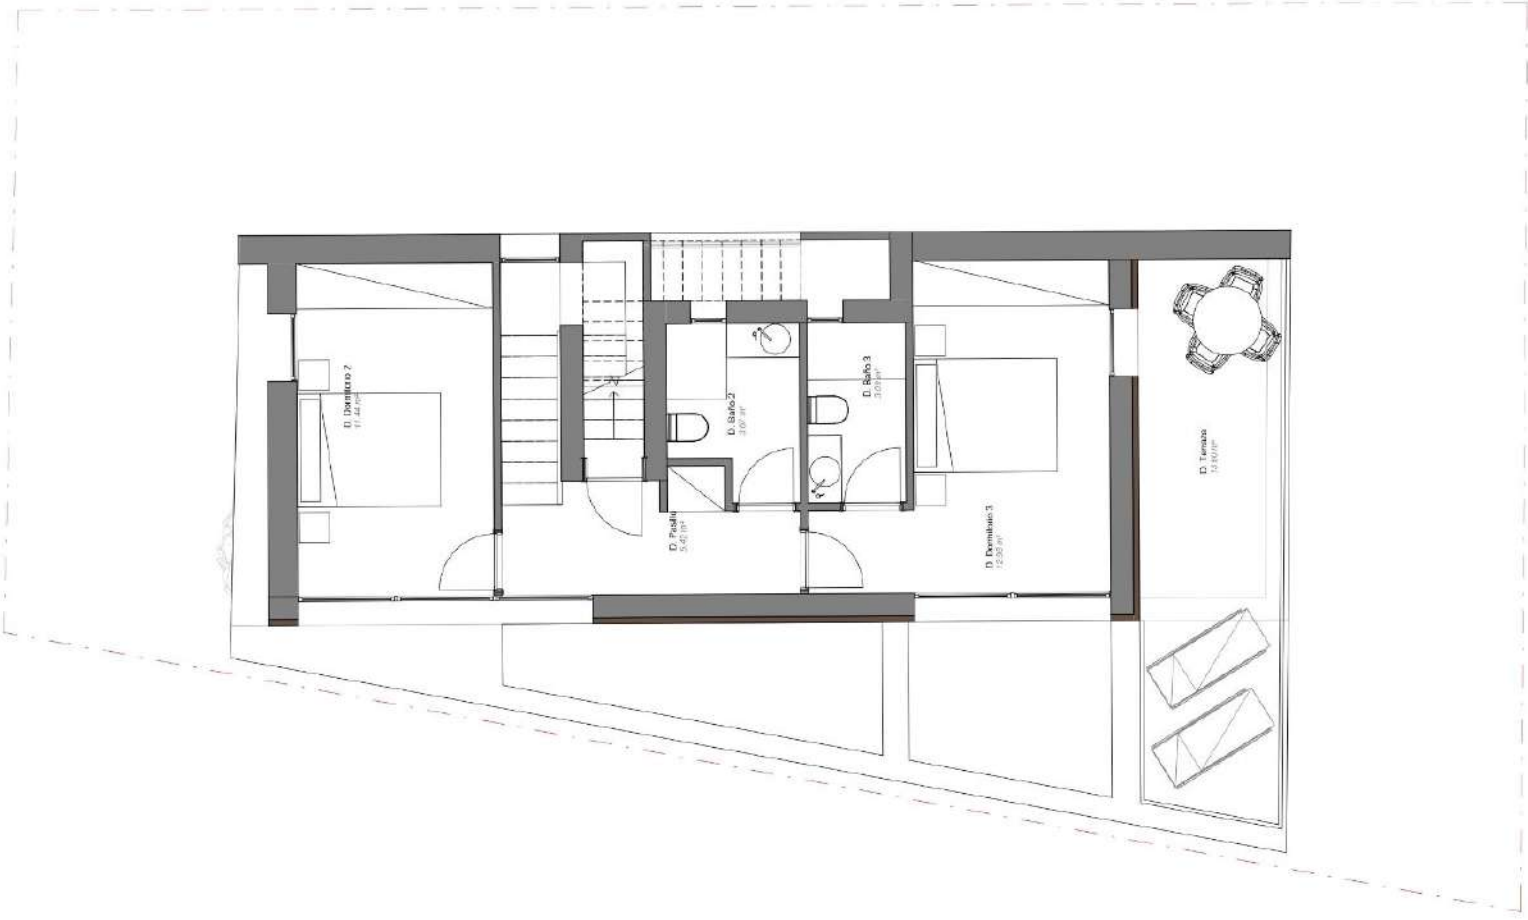

1 TIPO D. PLANTA PRIMERA
A1/25 | 1 - 50

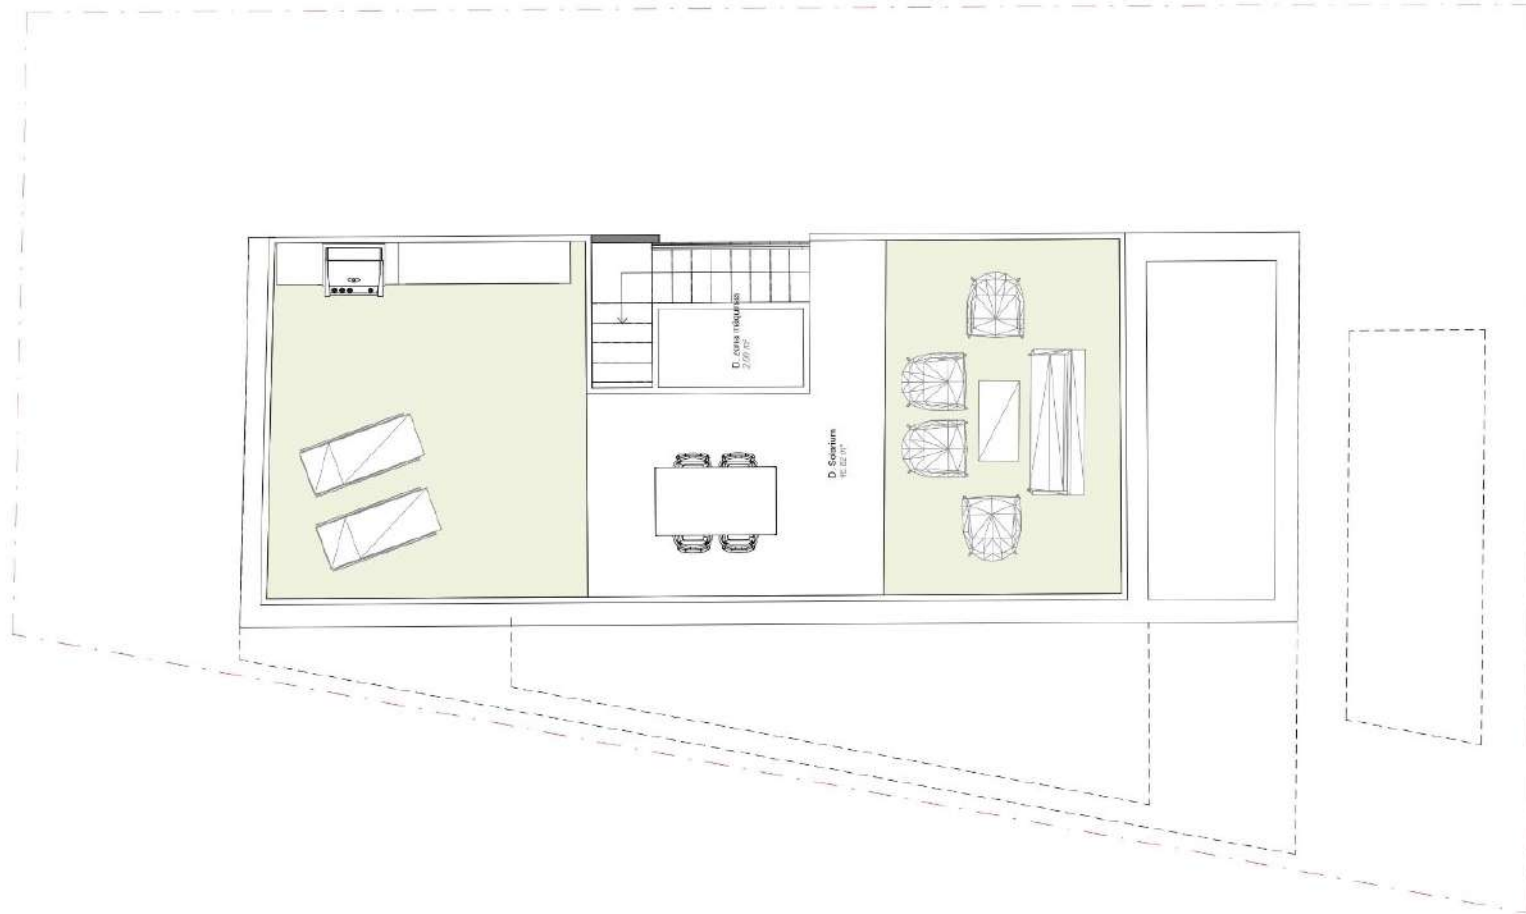

1 TIPO D. PLANTA CUBIERTA
A121 1'-60"